



4500 Series

4-1/2" Heavy Commercial - Sloped
Thermally Improved Double Hung Window

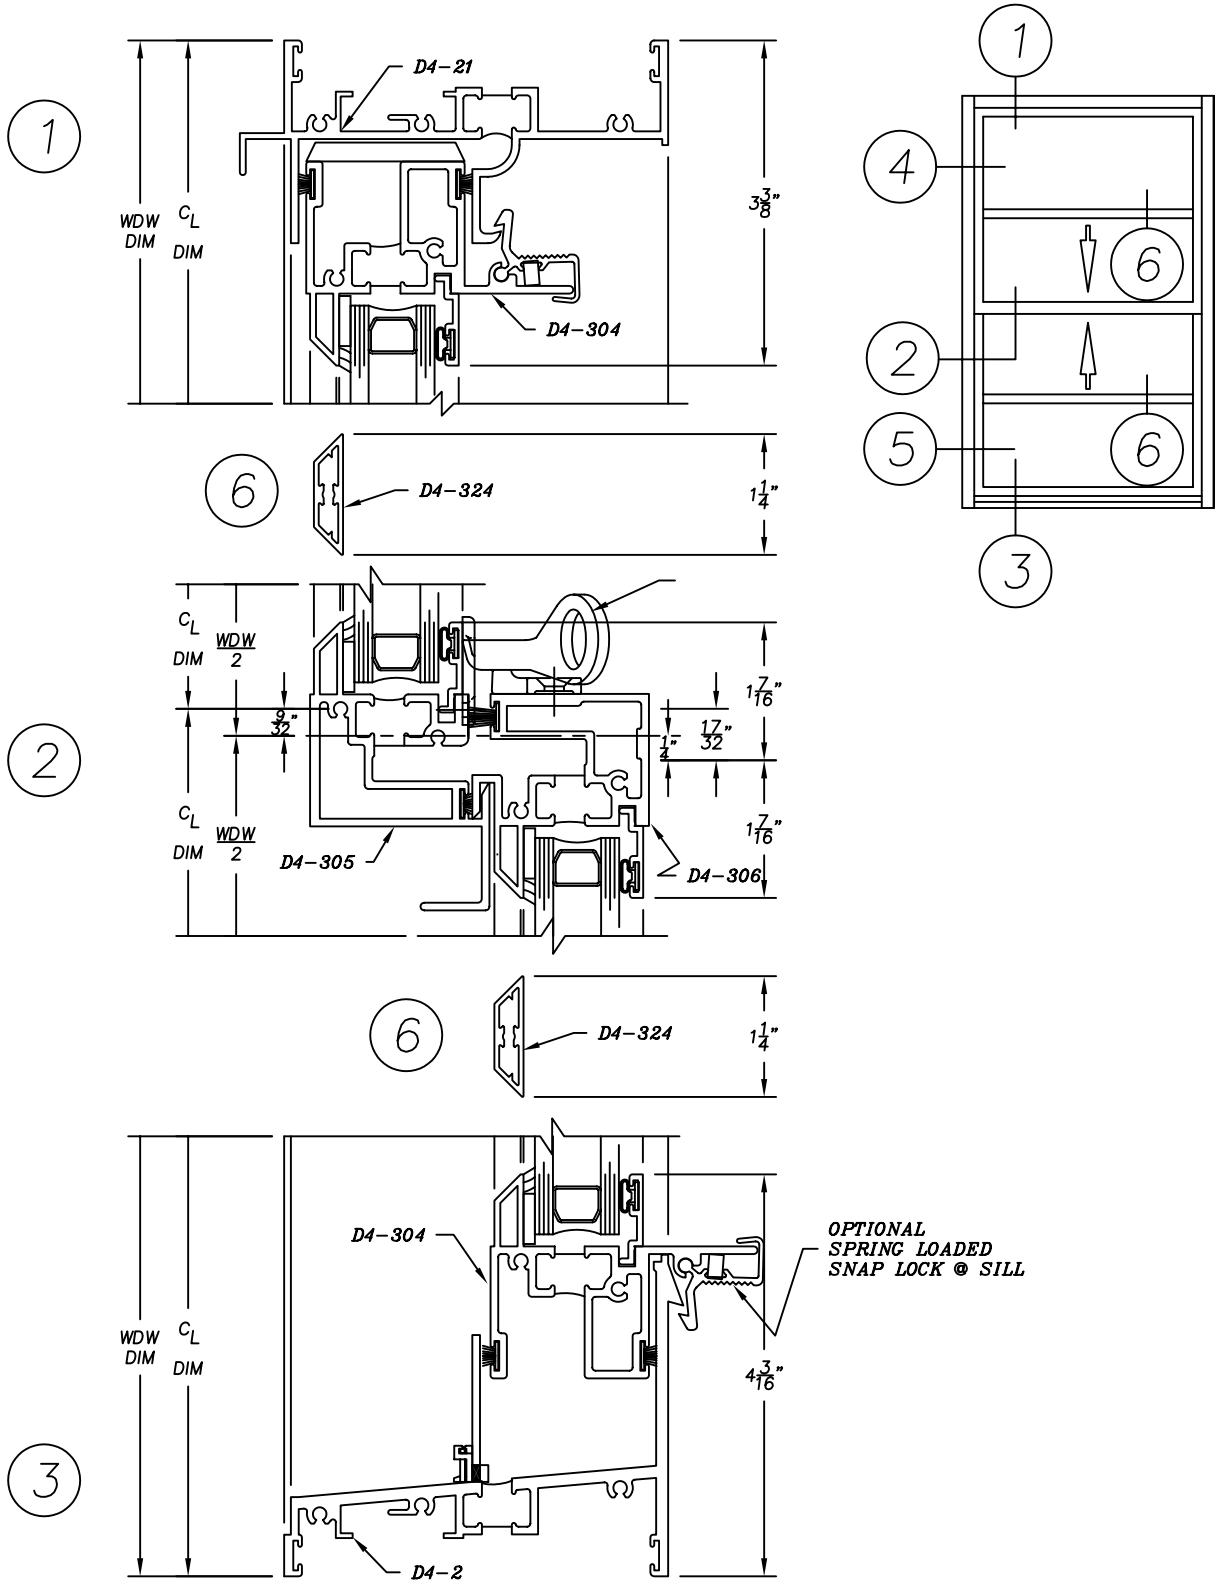


OPTIONAL
SPRING LOADED
SNAP LOCK @ SILL

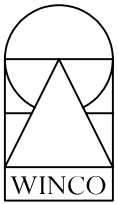


4500 Series

4-1/2" Heavy Commercial - Sloped
Thermally Improved Double Hung Window

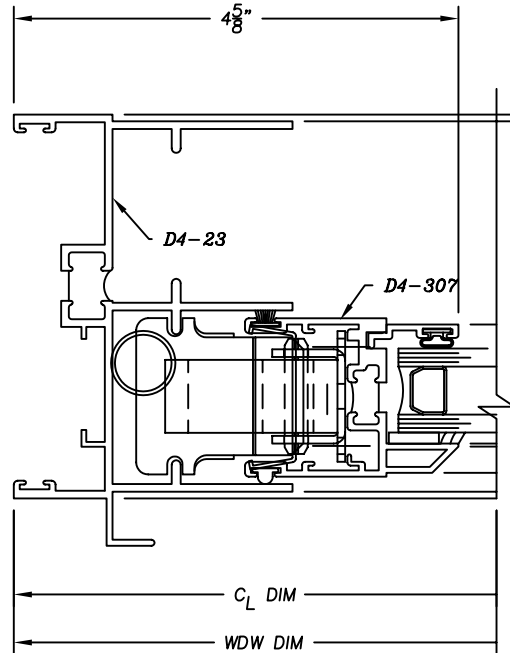

4

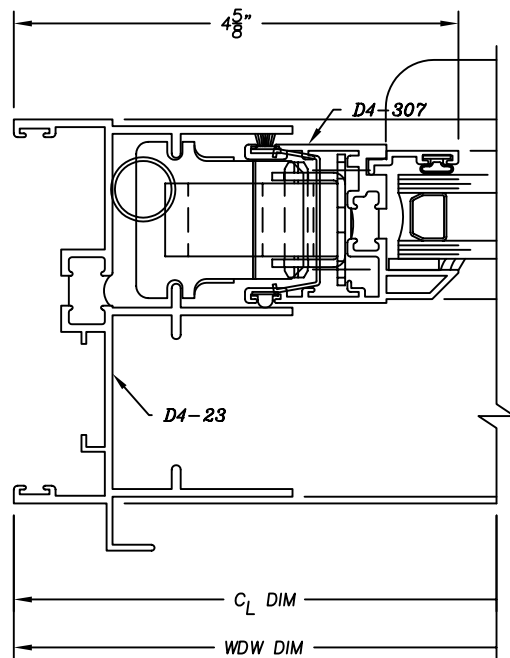

5